


**SECTION FOR WIDENING EXISTING PAVEMENT
WITH 50' RIGHT OF WAY**

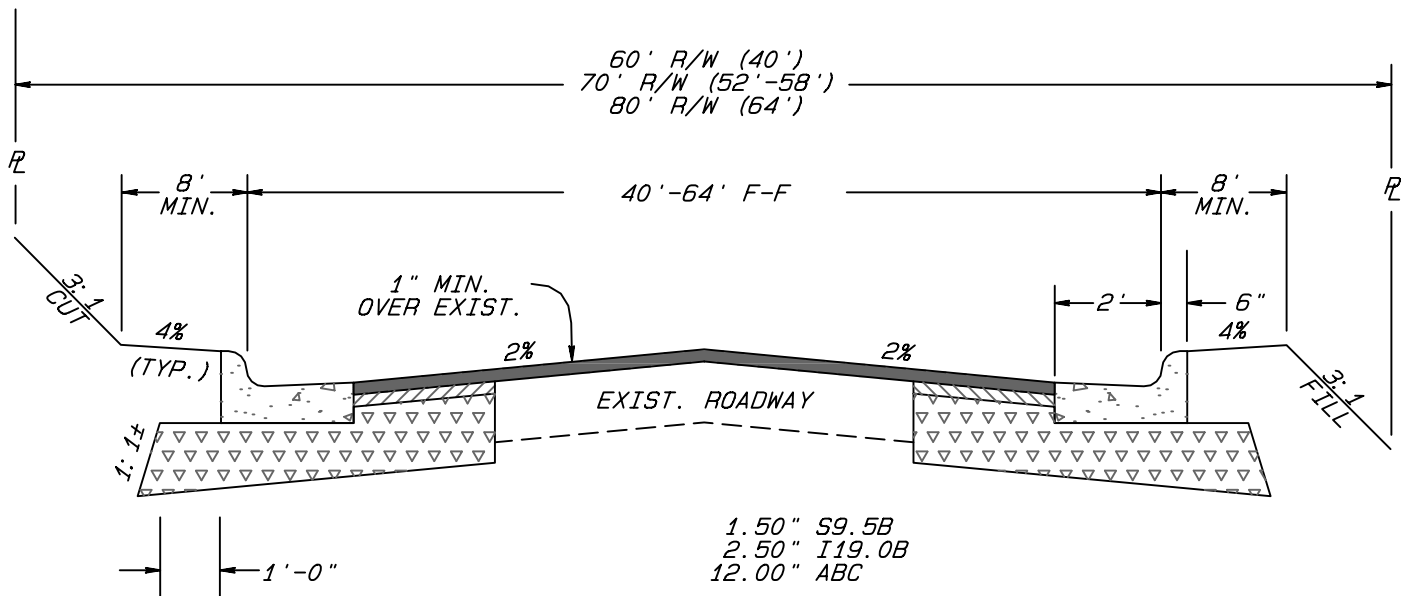

**SECTION FOR WIDENING EXISTING PAVEMENT
WITH GREATER THAN 60' RIGHT OF WAY**

CITY OF GREENSBORO

**TYPICAL WIDENING SECTIONS
30' TO 60' FACE TO FACE**

STD. NO. REV.

610

08-02
03-03
03-04